


**NOTES**


- This plan shows details of Proposed Lot 11 on Focus on Surveying Proposed Reconfiguration Plan SRD-301.06 Issue A, dated 13th April 2015, which accompanied a Subdivision Application and was approved by Scenic Rim Regional Council on the 26th May 2015 subject to conditions.
- Areas and dimensions are subject to final survey and plan registration.
- Natural surface contours have been derived from Earthwork Concept Plan Nos. 2013-02 R08 & R09 Rev D by Graham Marsh Consulting Engineers.
- Proposed Finished Surface Levels & contours have been derived from Earthwork Concept Plan Nos. 2013-02 R08 & R09 Rev D by Graham Marsh Consulting Engineers.
- Proposed Easement is for Services and Access to Services as applicable
- The compaction of the fill will be done in accordance with Australian Standard AS3798-2007. Level 1 inspection and testing will be carried out on fill over 0.5m.

**LOCALITY**

Scale 1:5000

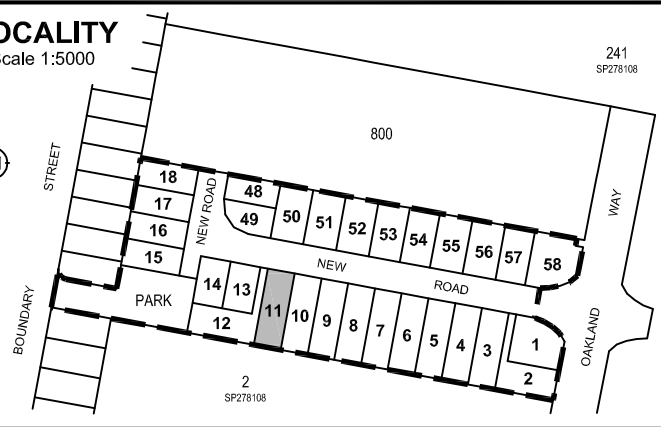

241  
SP278108

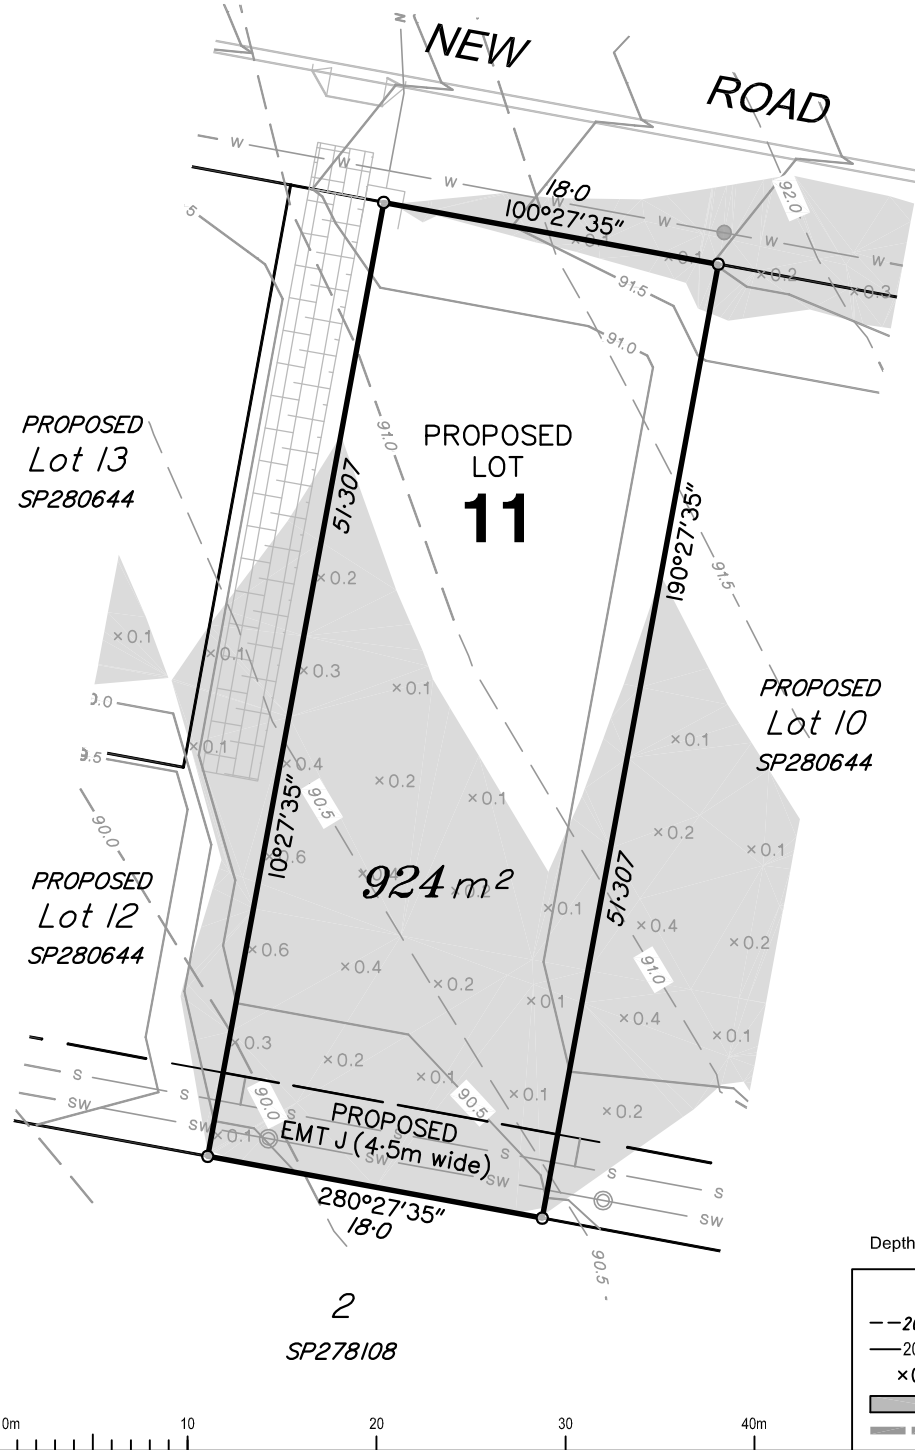

**DESIGN SERVICES LEGEND**

- S — Sewerage Line
- Sewerage Manhole
- SW — Stormwater Line
- Stormwater Manhole
- ⌘ Stormwater Gully Pit
- ⊙ Stormwater Field Pit
- W — Water Reticulation

Depth of Fill is less than 0.1m

**LEGEND**

- 20.0 --- Natural Contours
- 20.0 — Design Contours
- × 0.1 Depth of Fill
- ▨ Extent of Fill Area
- ▤ Retaining Wall



www.focussurvey.com.au  
 info@focussurvey.com.au ph 07 3338 5095  
 a Suite 6, 214 Waterworks Road, Ashgrove . QLD . 4060

**DISCLOSURE PLAN FOR PROPOSED LOT 11**

**CURRENTLY DESCRIBED AS LOT 3 ON SP278108  
 PARISH OF BEAUDESERT COUNTY OF WARD  
 17A BOUNDARY STREET, BEAUDESERT**

|                                      |                 |                      |            |
|--------------------------------------|-----------------|----------------------|------------|
| AMENDMENTS                           |                 | SHEET 11             | SHEET SIZE |
| A Original Issue 13/11/2015          |                 | OF                   | A4         |
| B Amend eqws and add emts 21/12/2015 |                 | SHEETS 58            |            |
| CAD FILE                             |                 | LEVEL DATUM          |            |
| SRD-301_DIS1A B.DWG                  |                 | AHD                  |            |
| SCALE                                |                 | ORIGIN               |            |
| 1:400                                |                 | PM13385 (RL 71,414m) |            |
| DATE                                 | PLAN NO.        | ISSUE                |            |
| 21/12/2015                           | SRD-301_DIS_011 | B                    |            |